


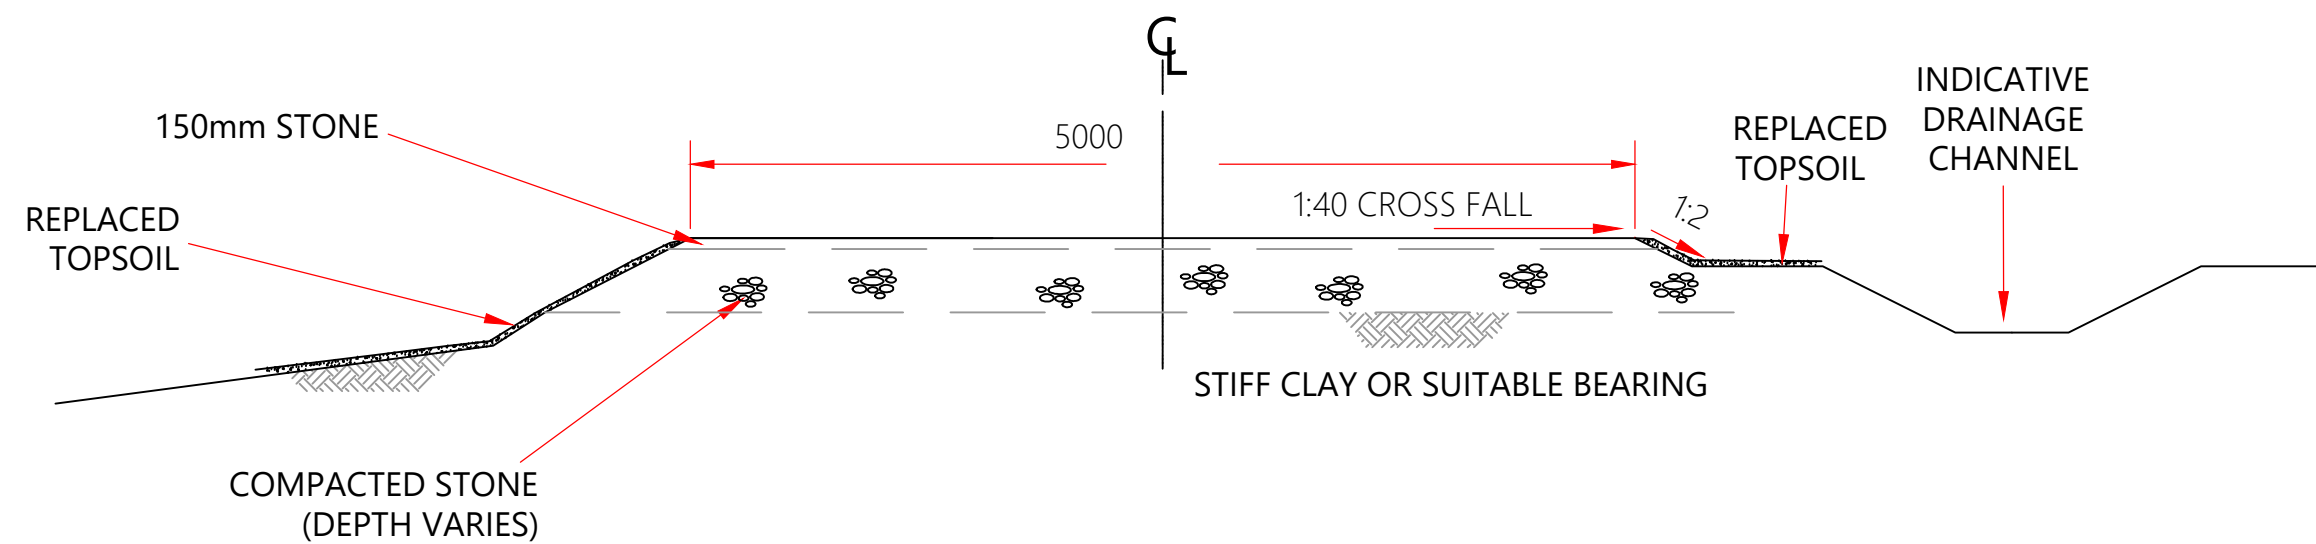

Notes:

1. All dimensions are in millimetres unless otherwise stated.
2. General roadstone to be dot type 1.
3. Running surface to be a minimum 150mm type 1.
4. Proposed track width is constant 5m with 2m verges either side apart from at site entrance.

Not to scale

Client

PENNANT
WALTERS

Glanllynfi Garth Wind Farm
Environmental Statement
Chapter 4: Development Description

Figure 4.5
Typical internal site track cross section

July 2026

